




EDIFICIO F_1
1:200

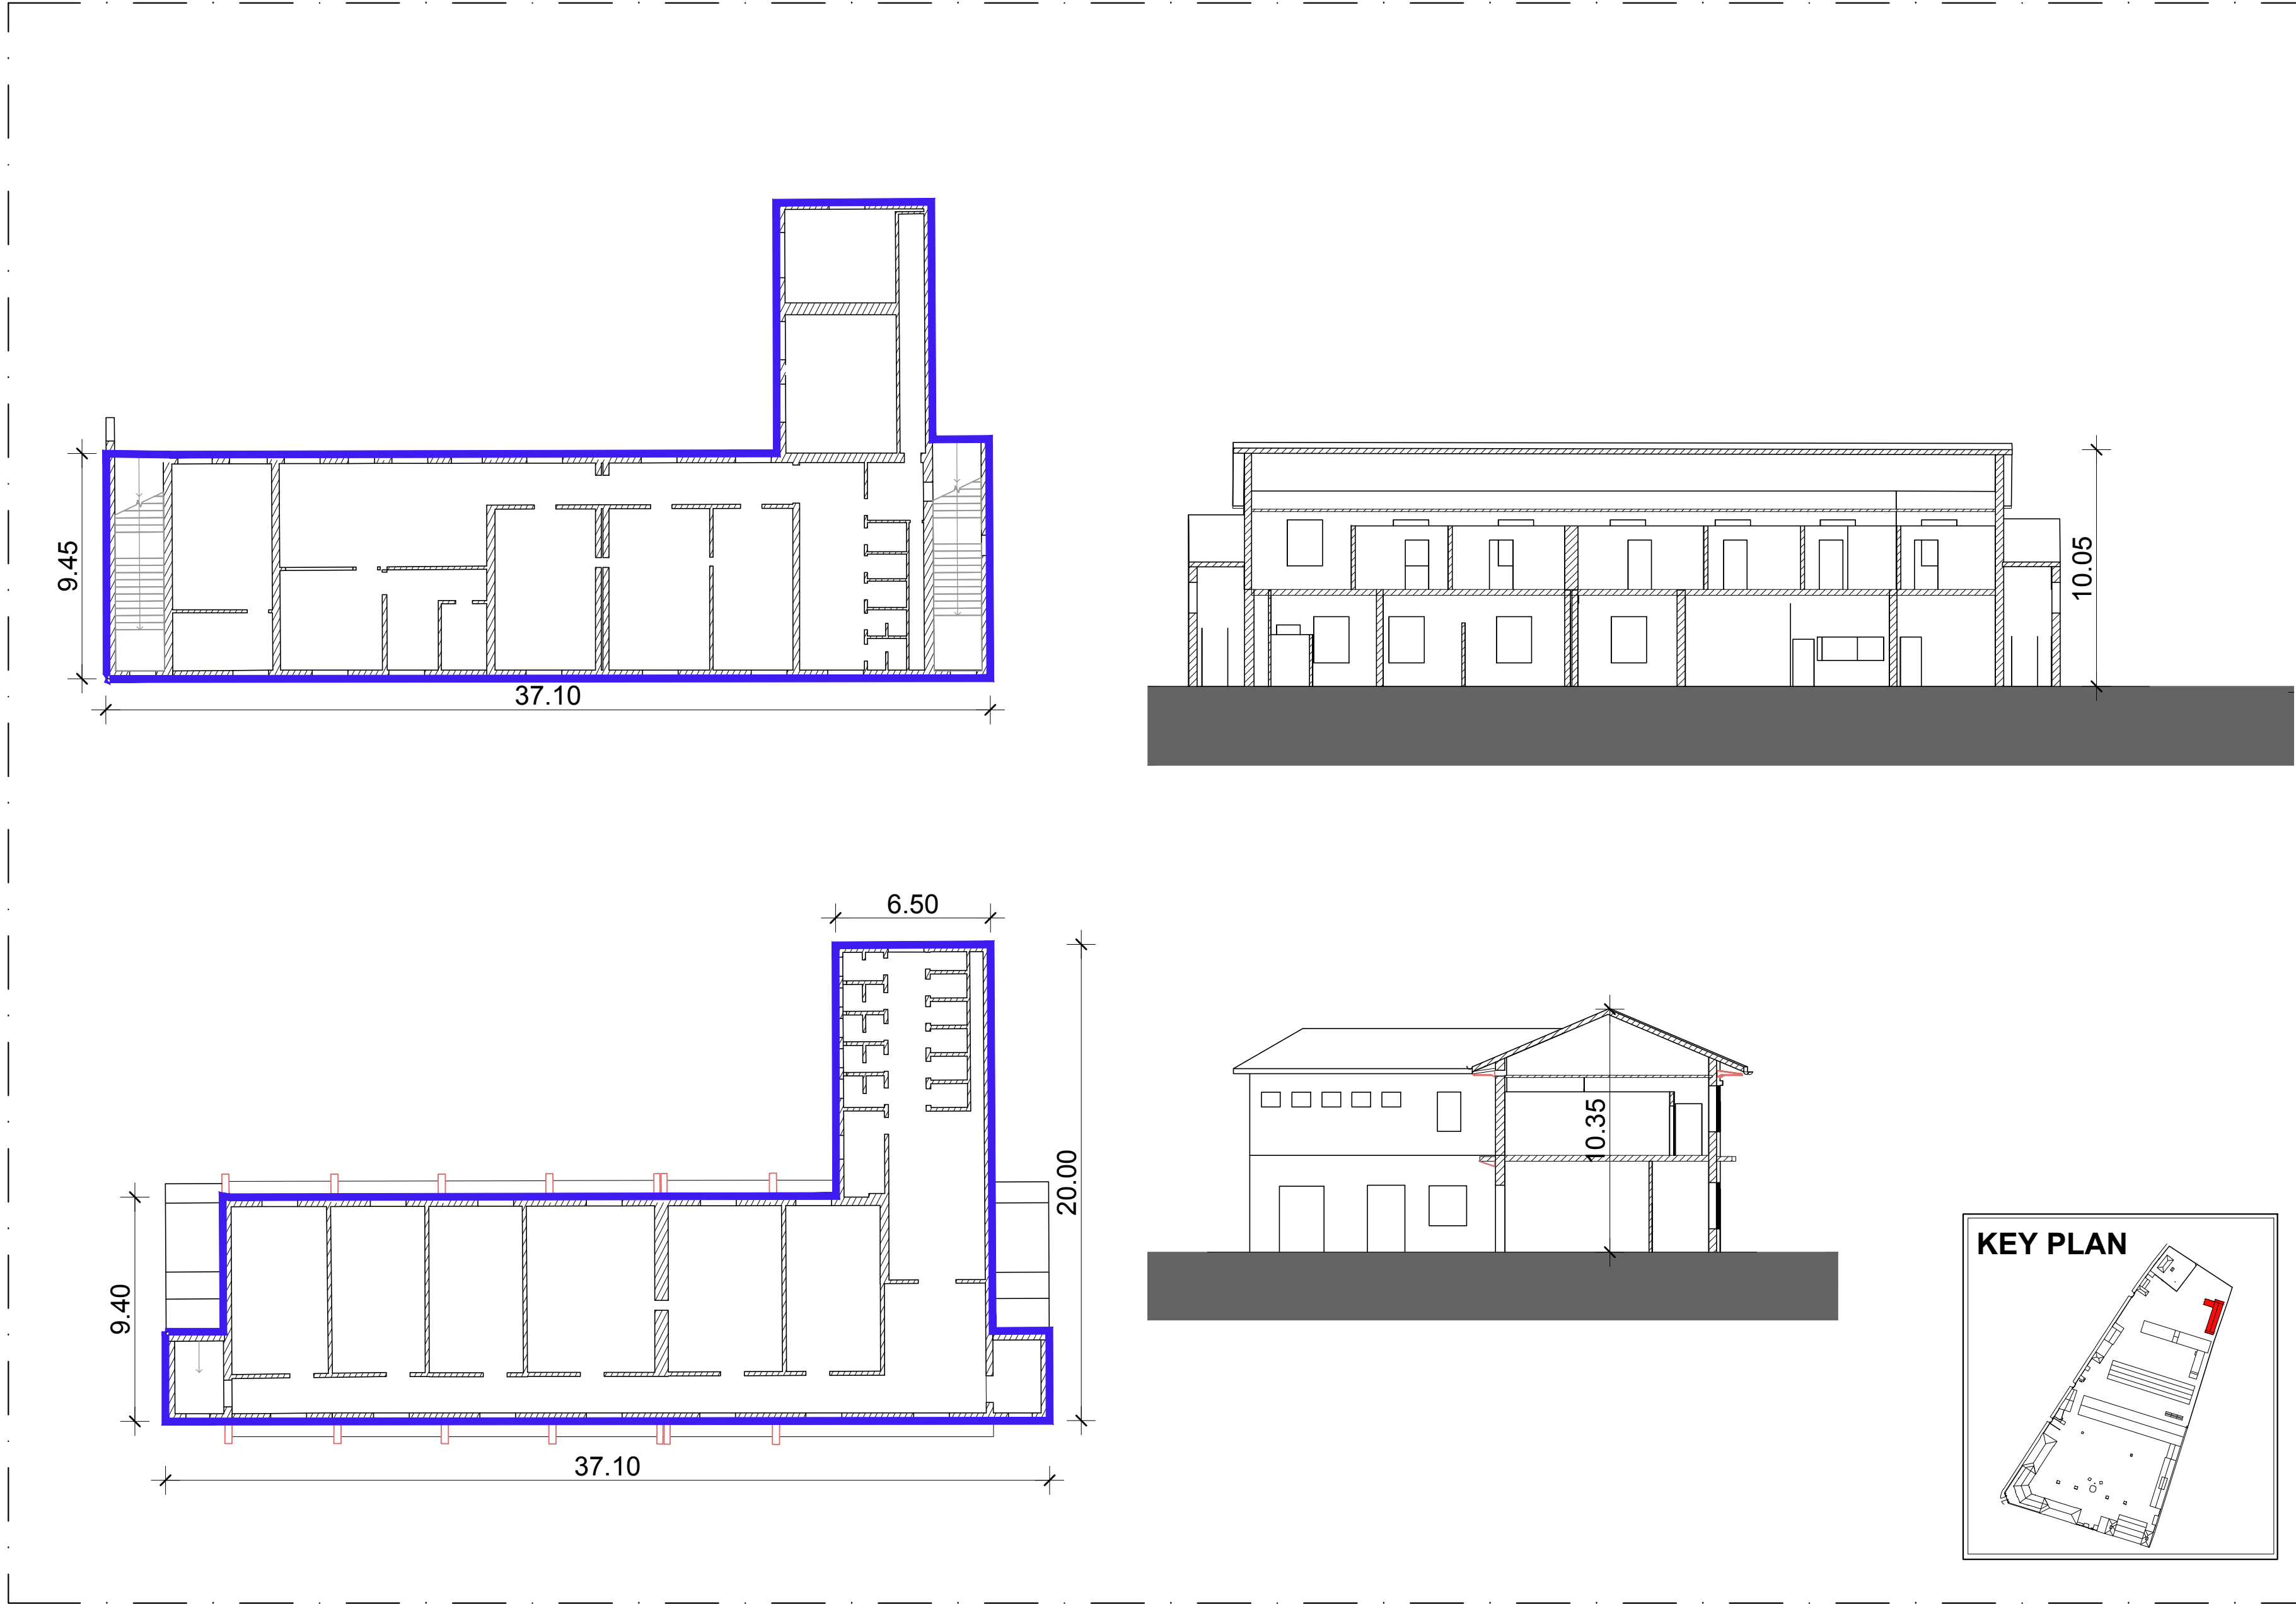


EDIFICIO F_4
1:200

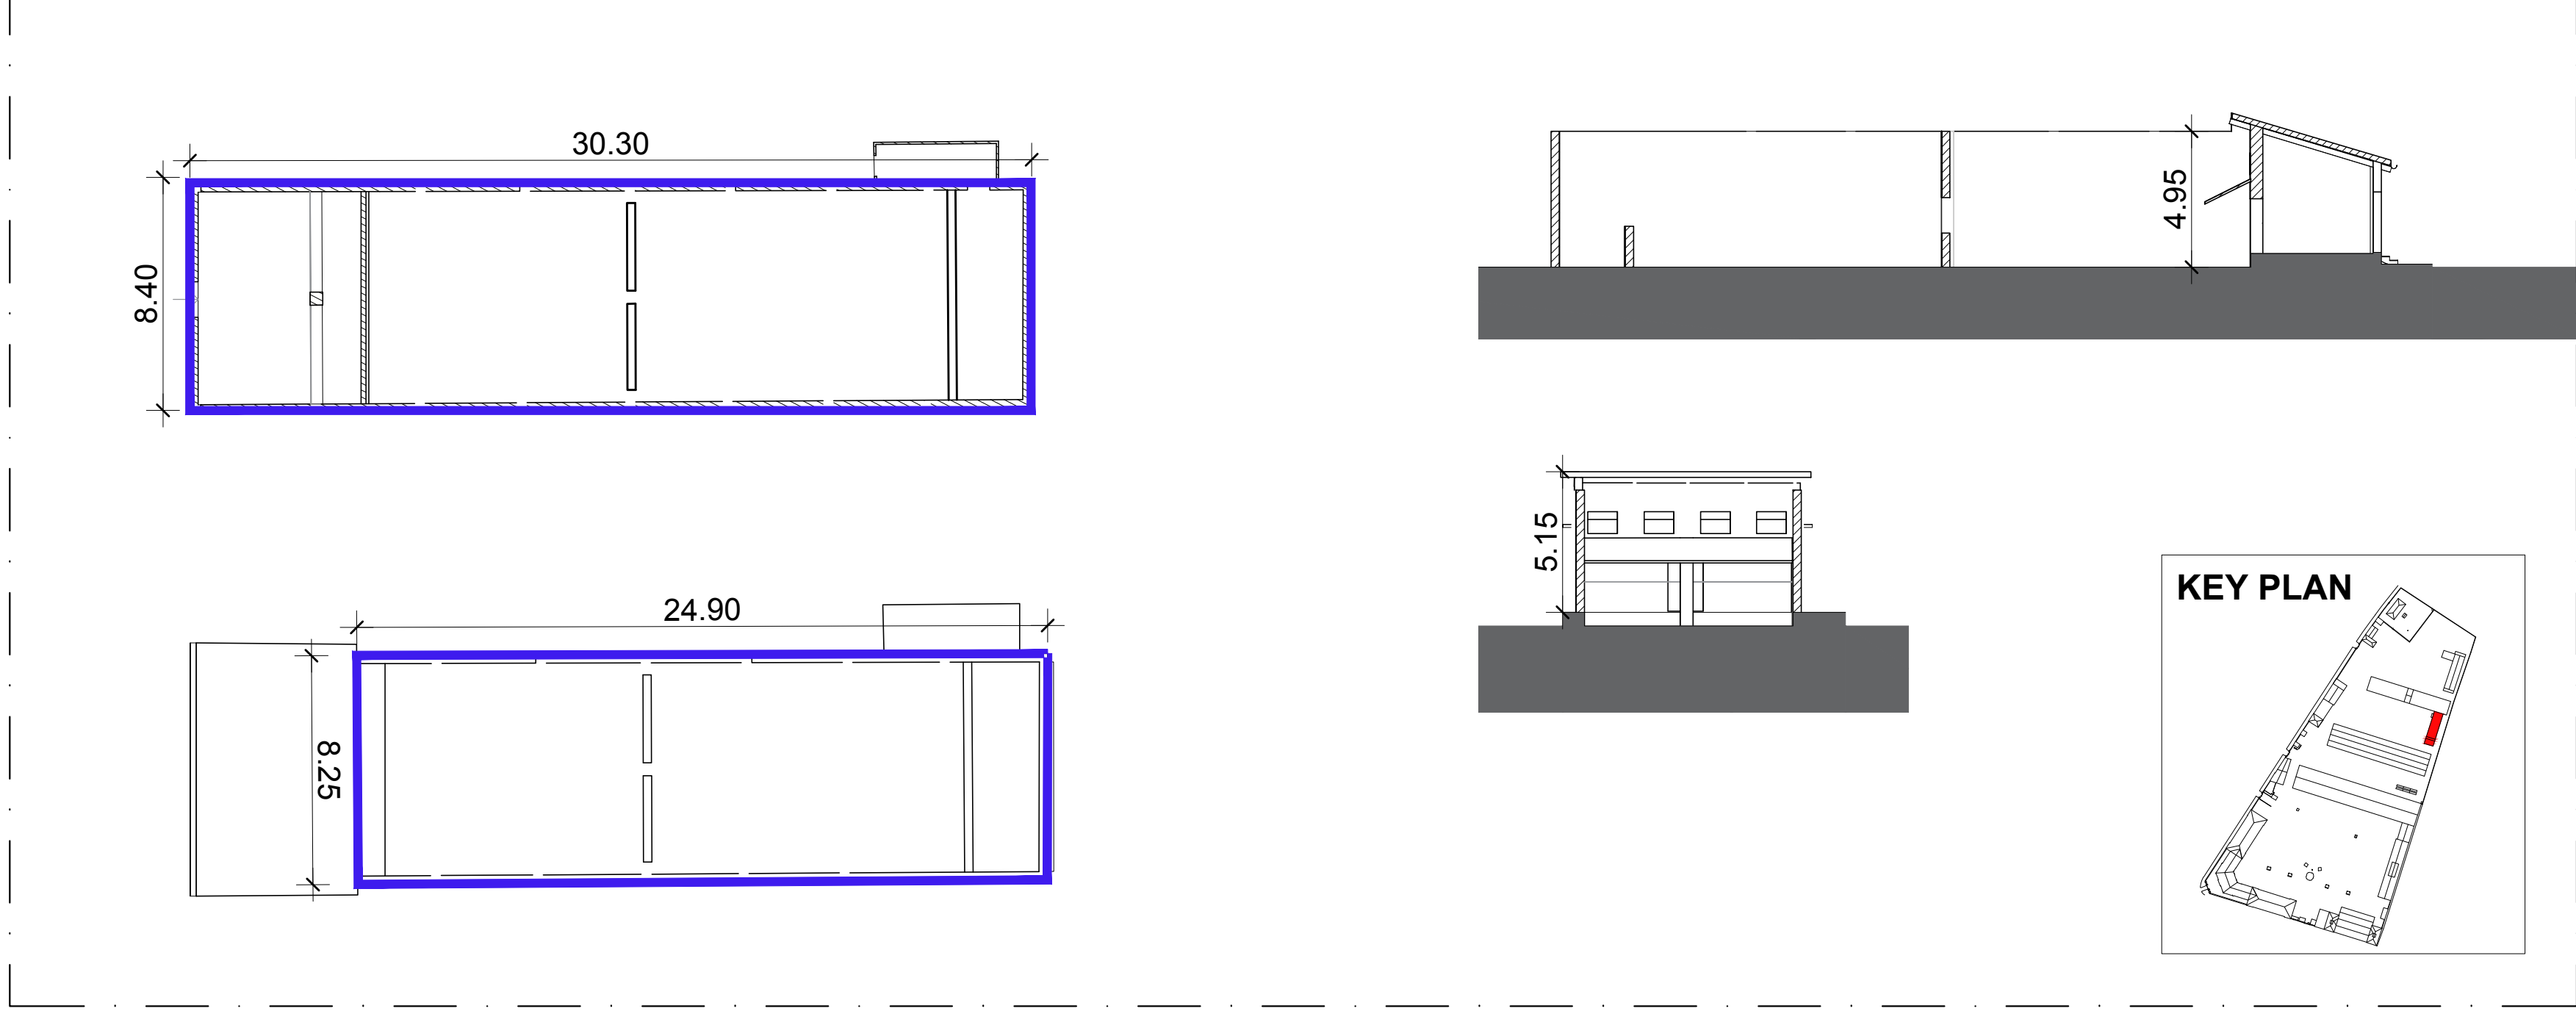


EDIFICIO VILLA
1:200

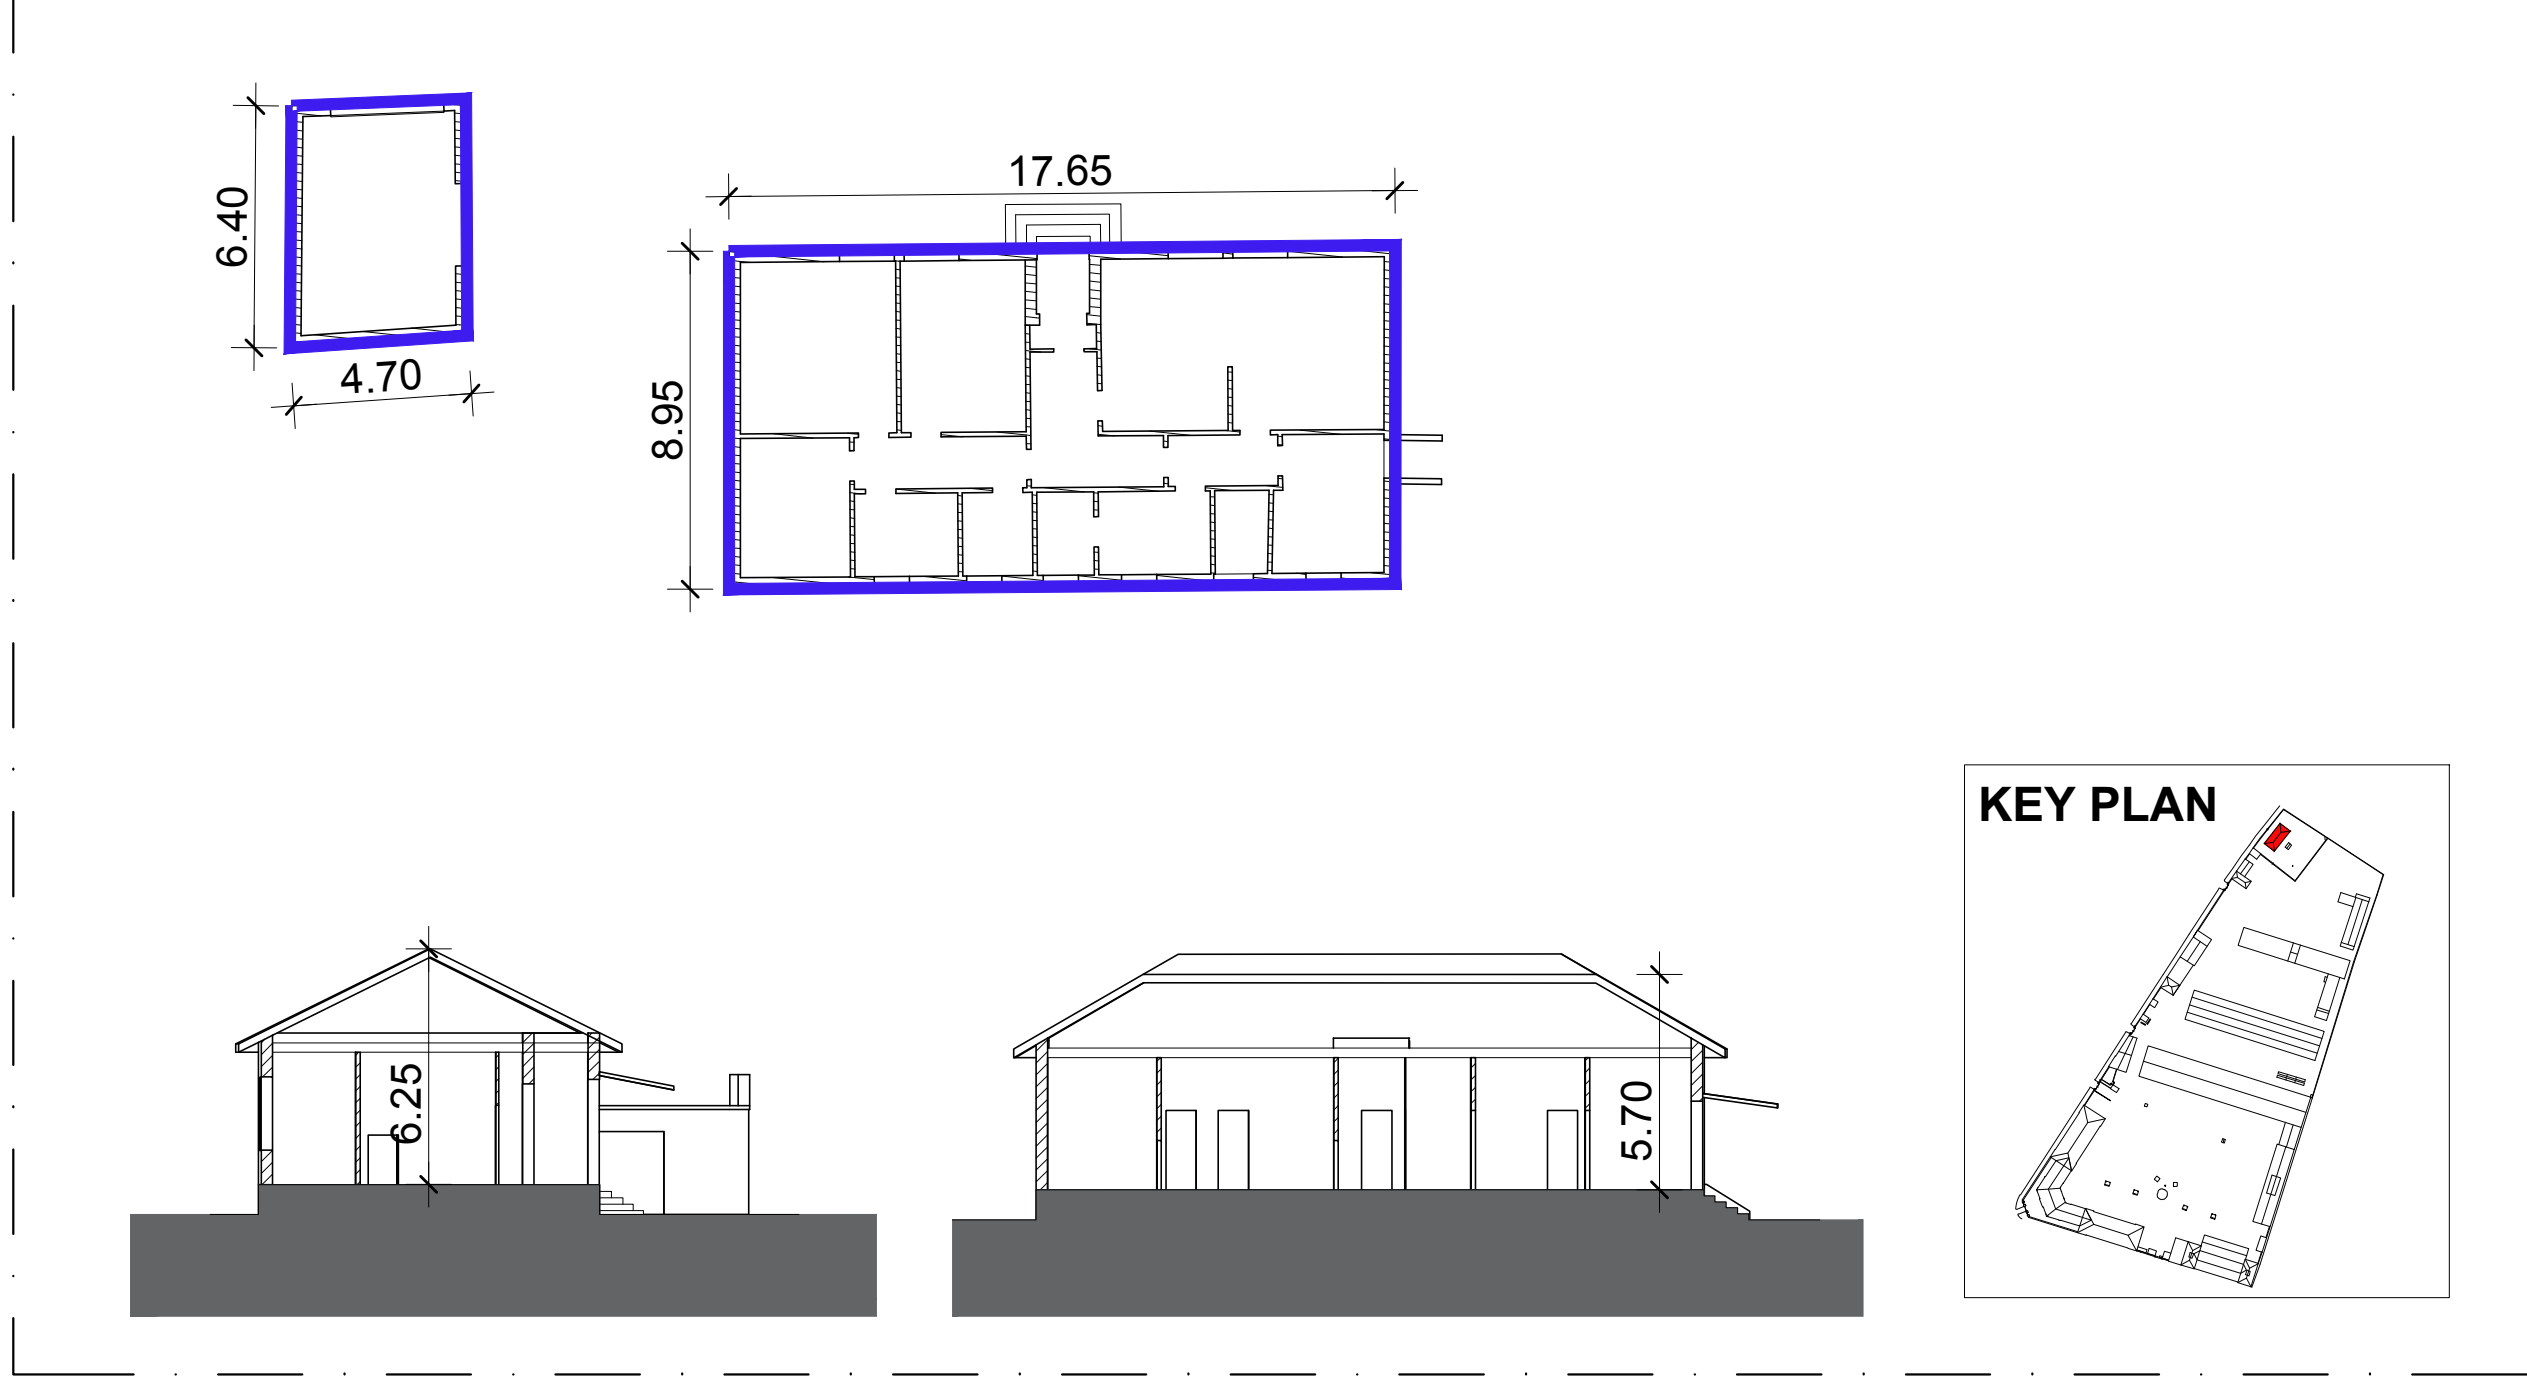


EDIFICIO F_2
1:200

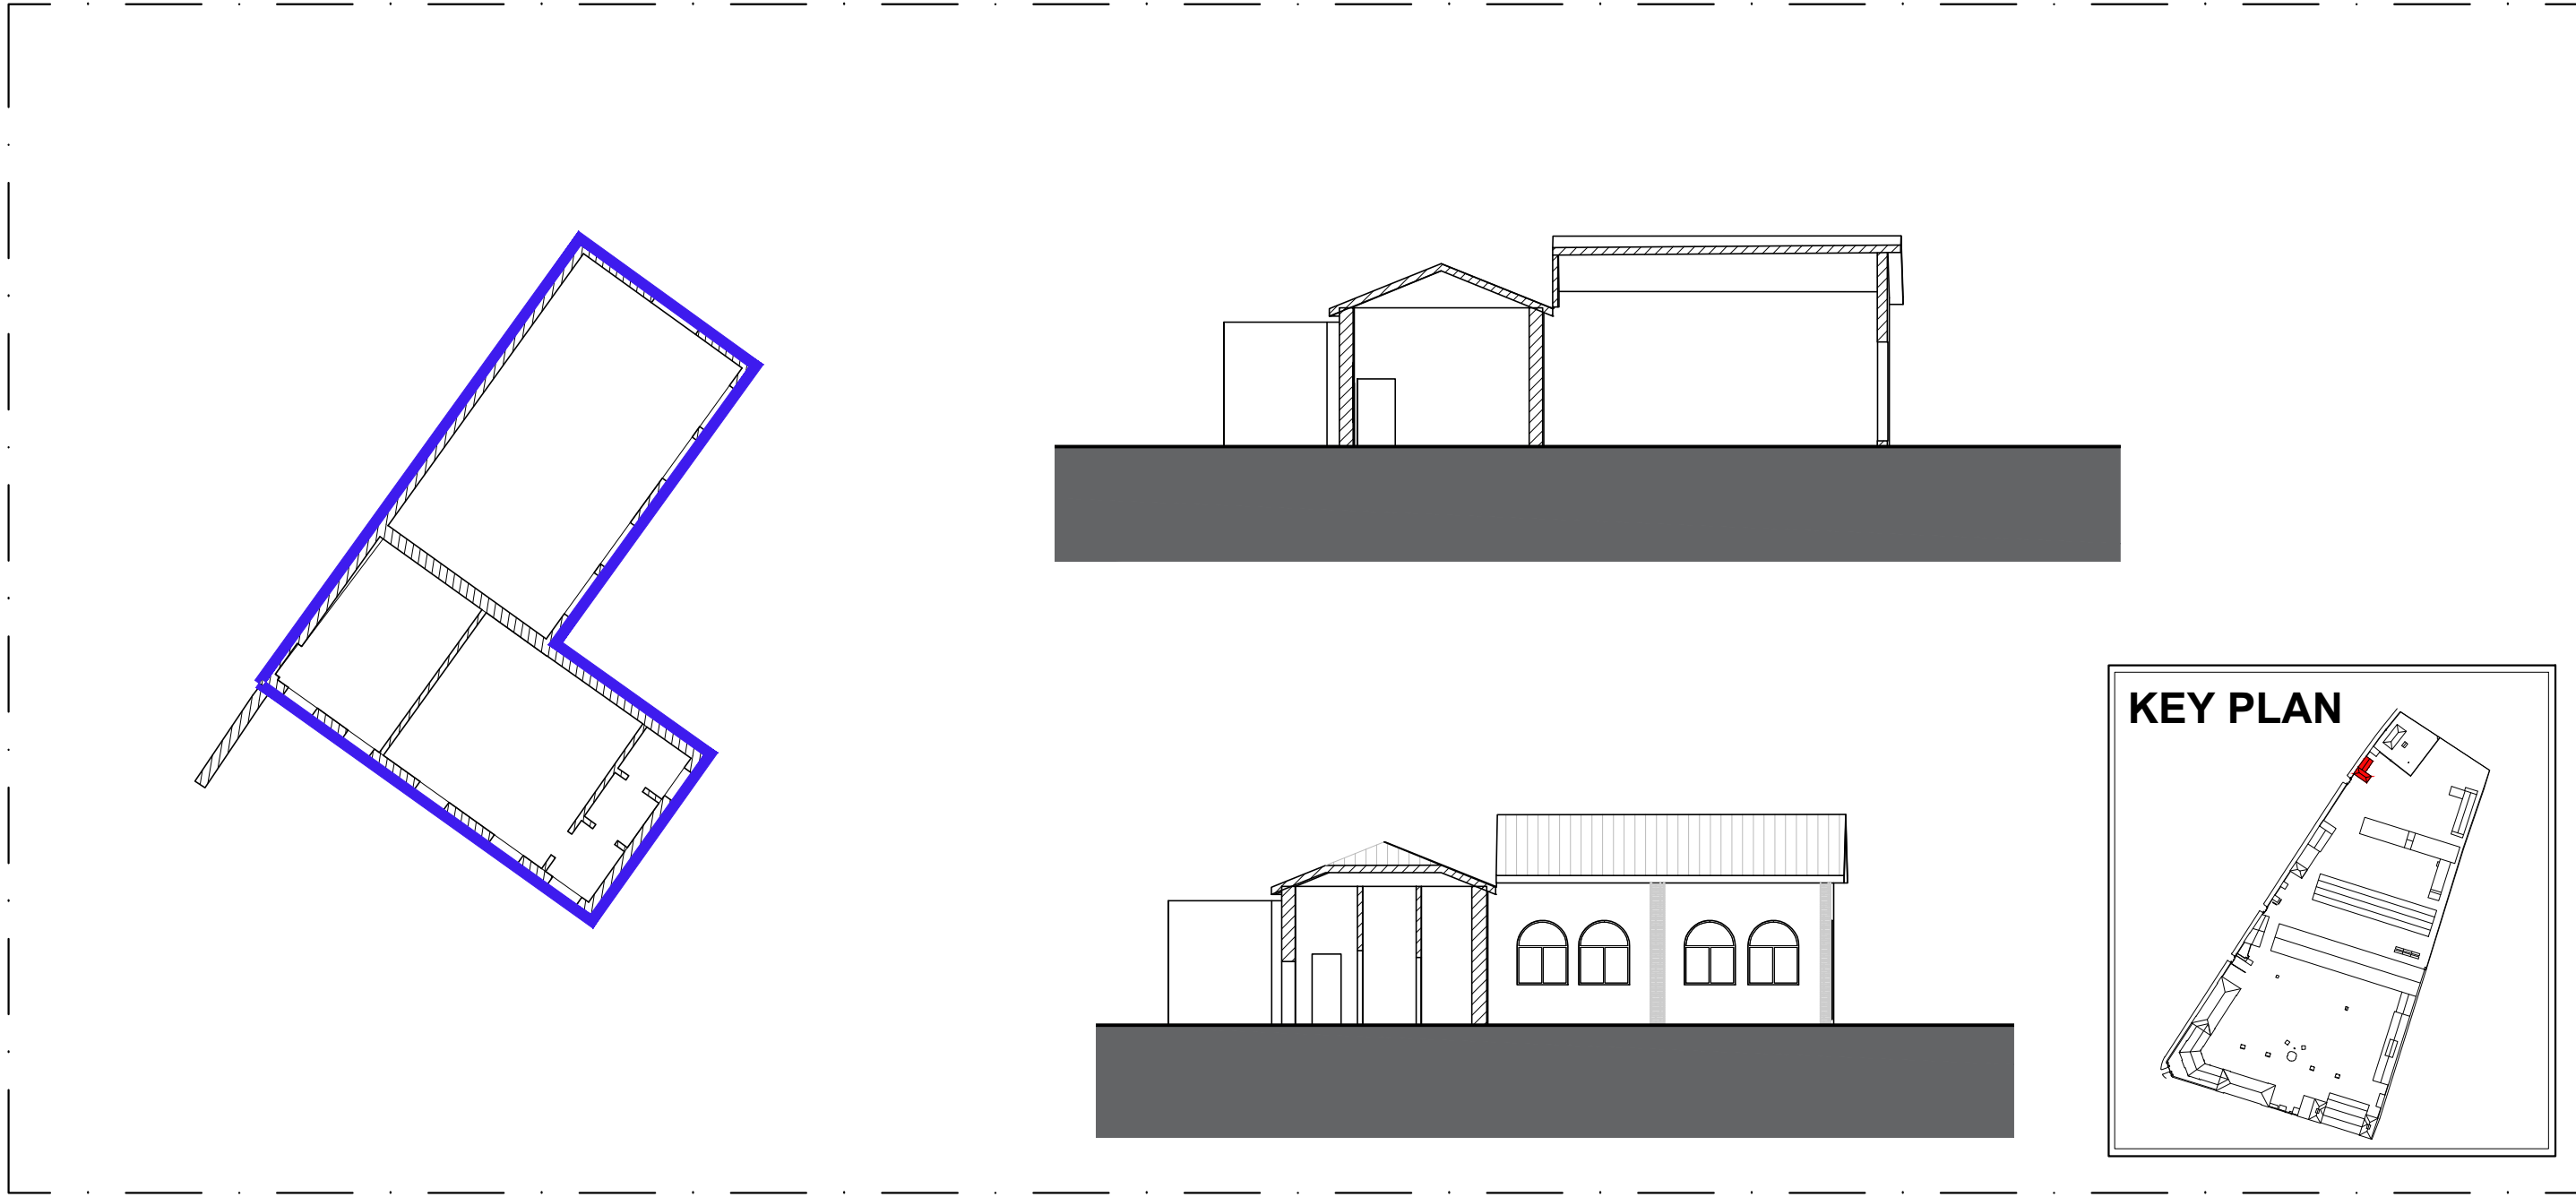


EDIFICIO F_3
1:500

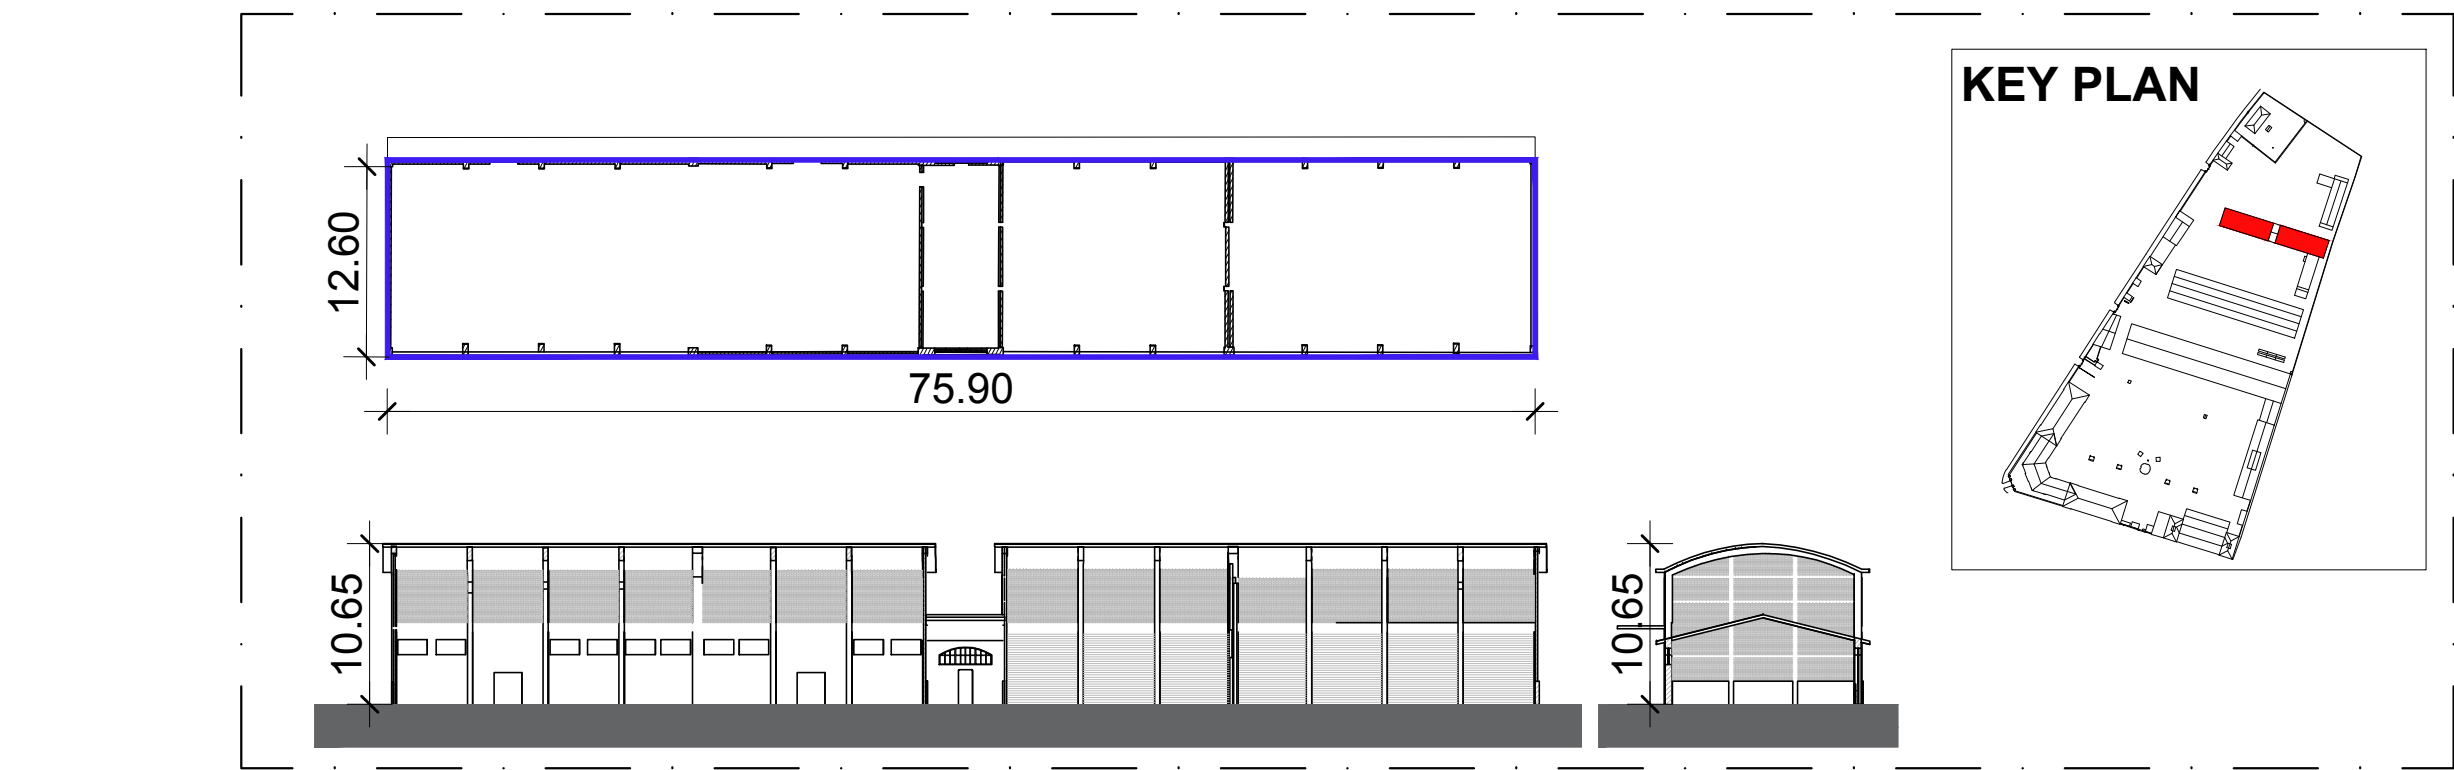


EDIFICIO F_8
1:500

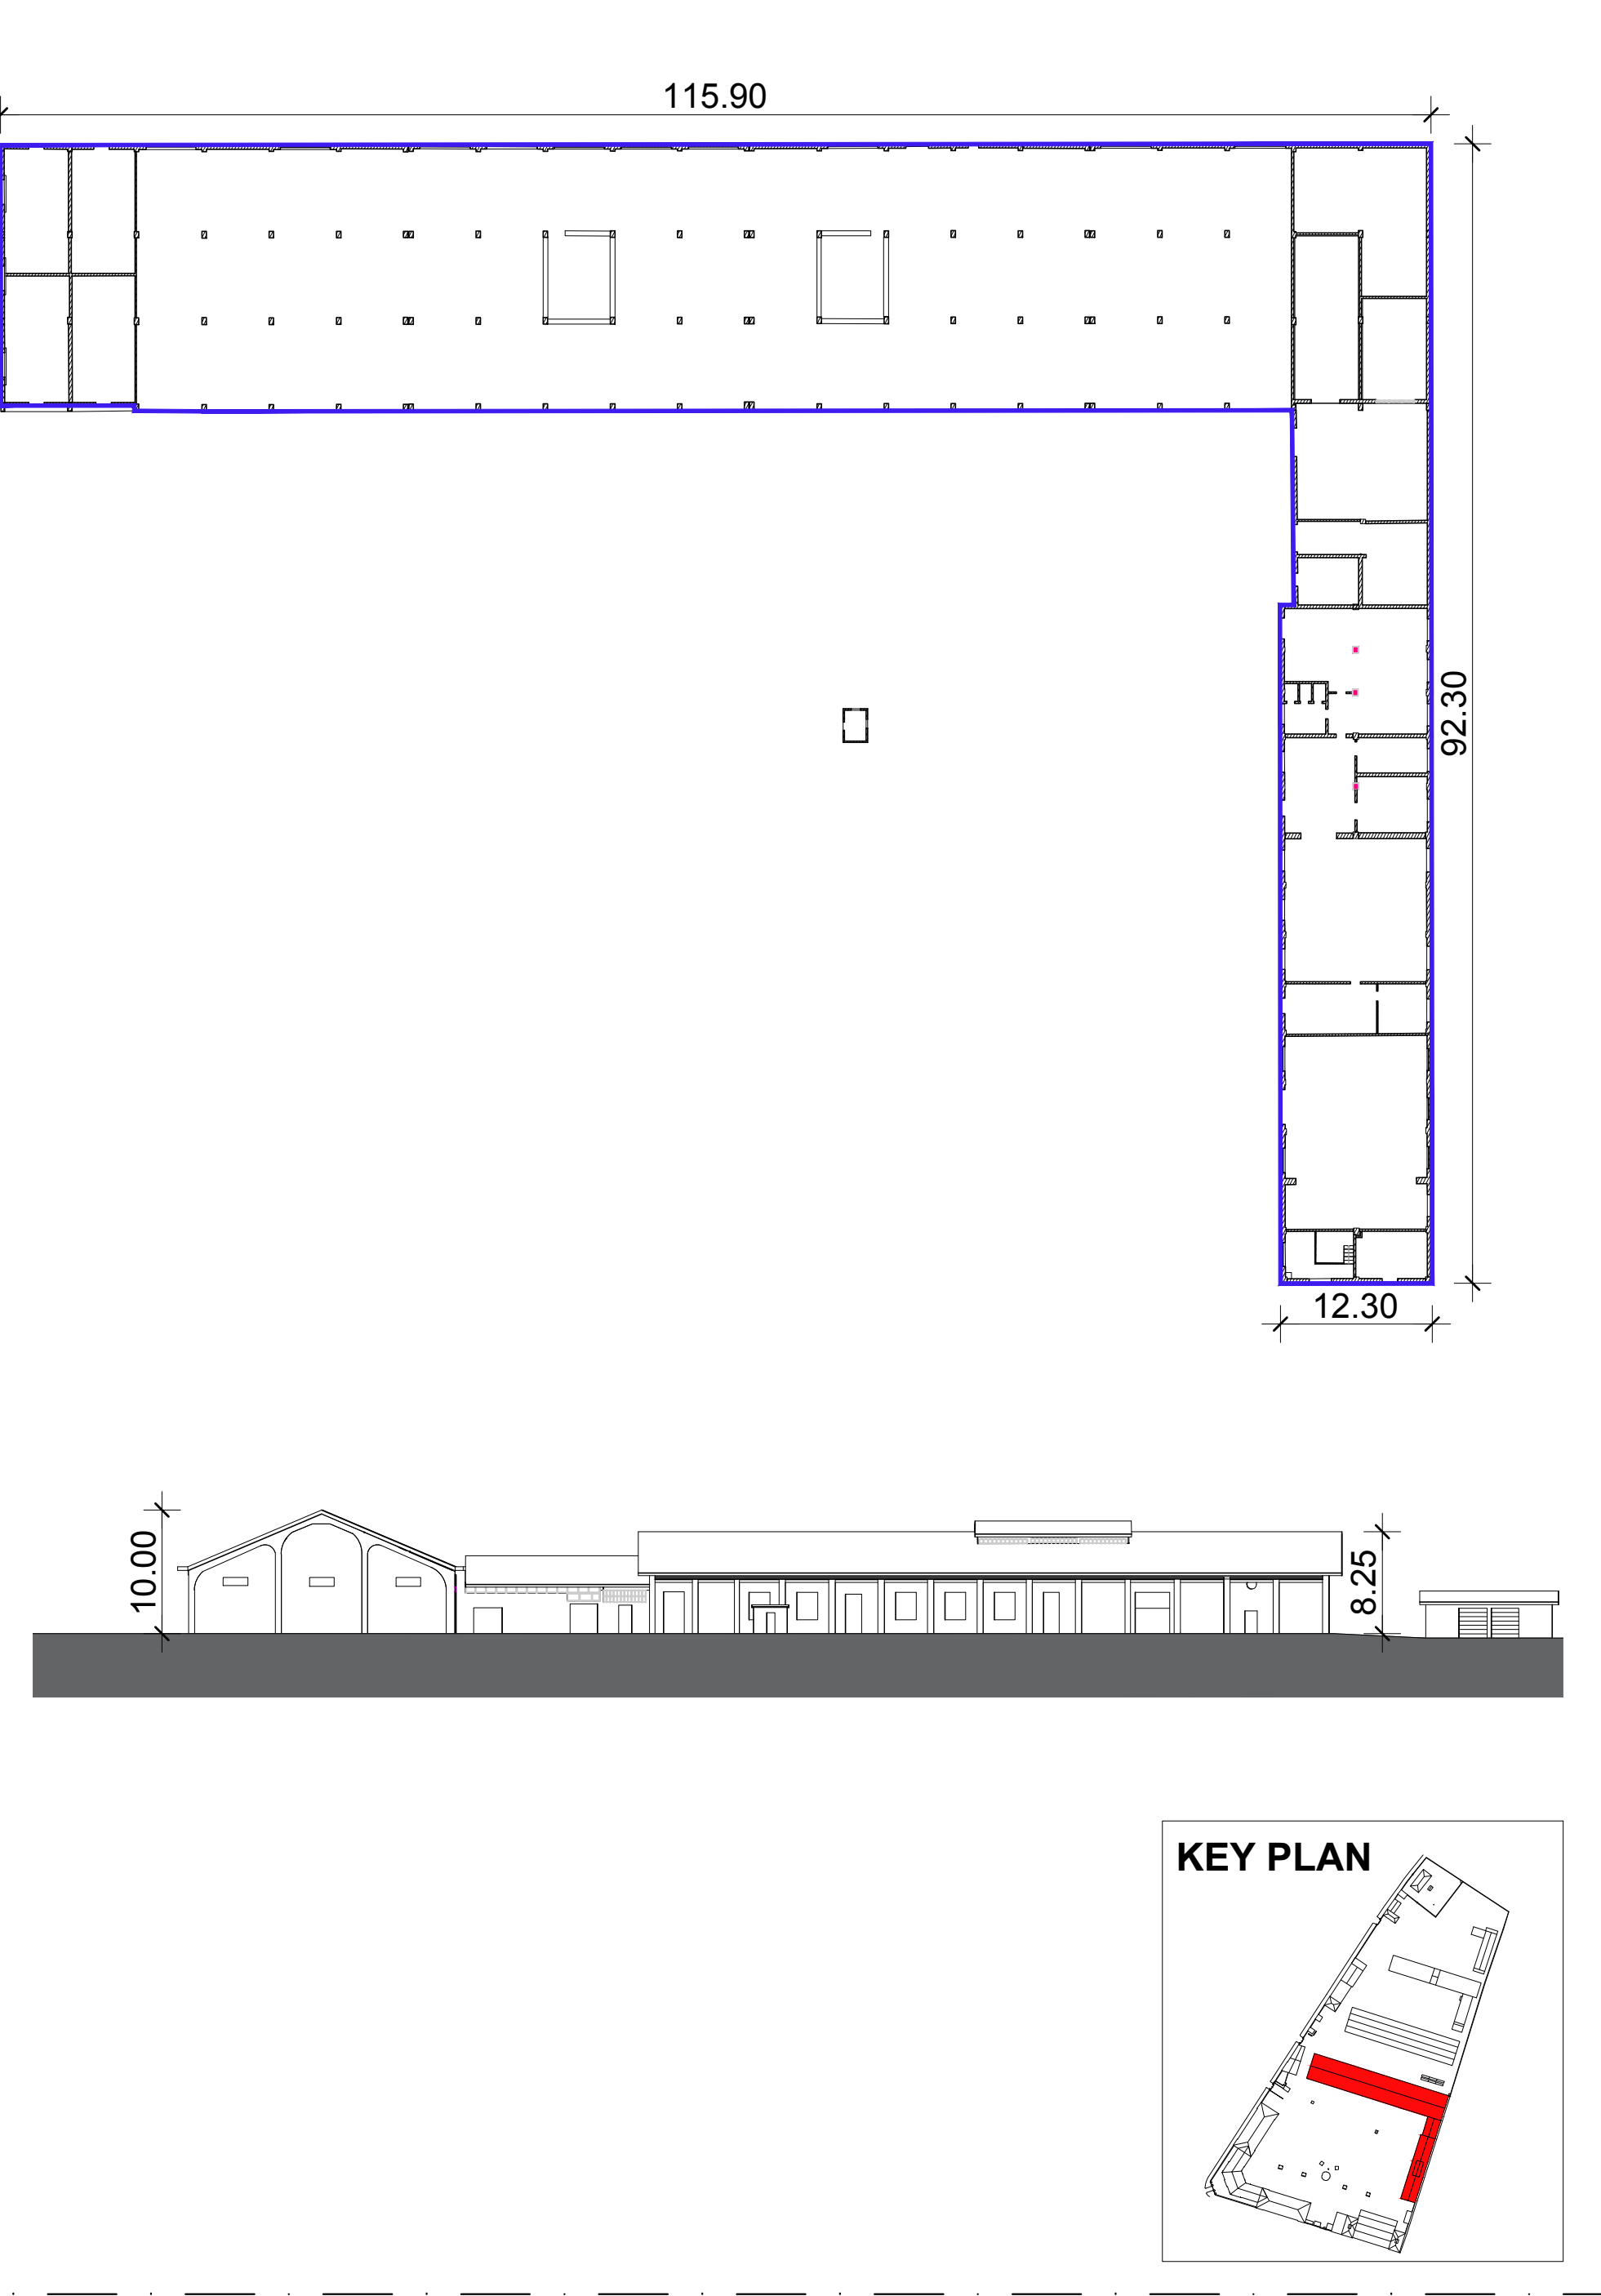

EDIFICIO F_5
1:500

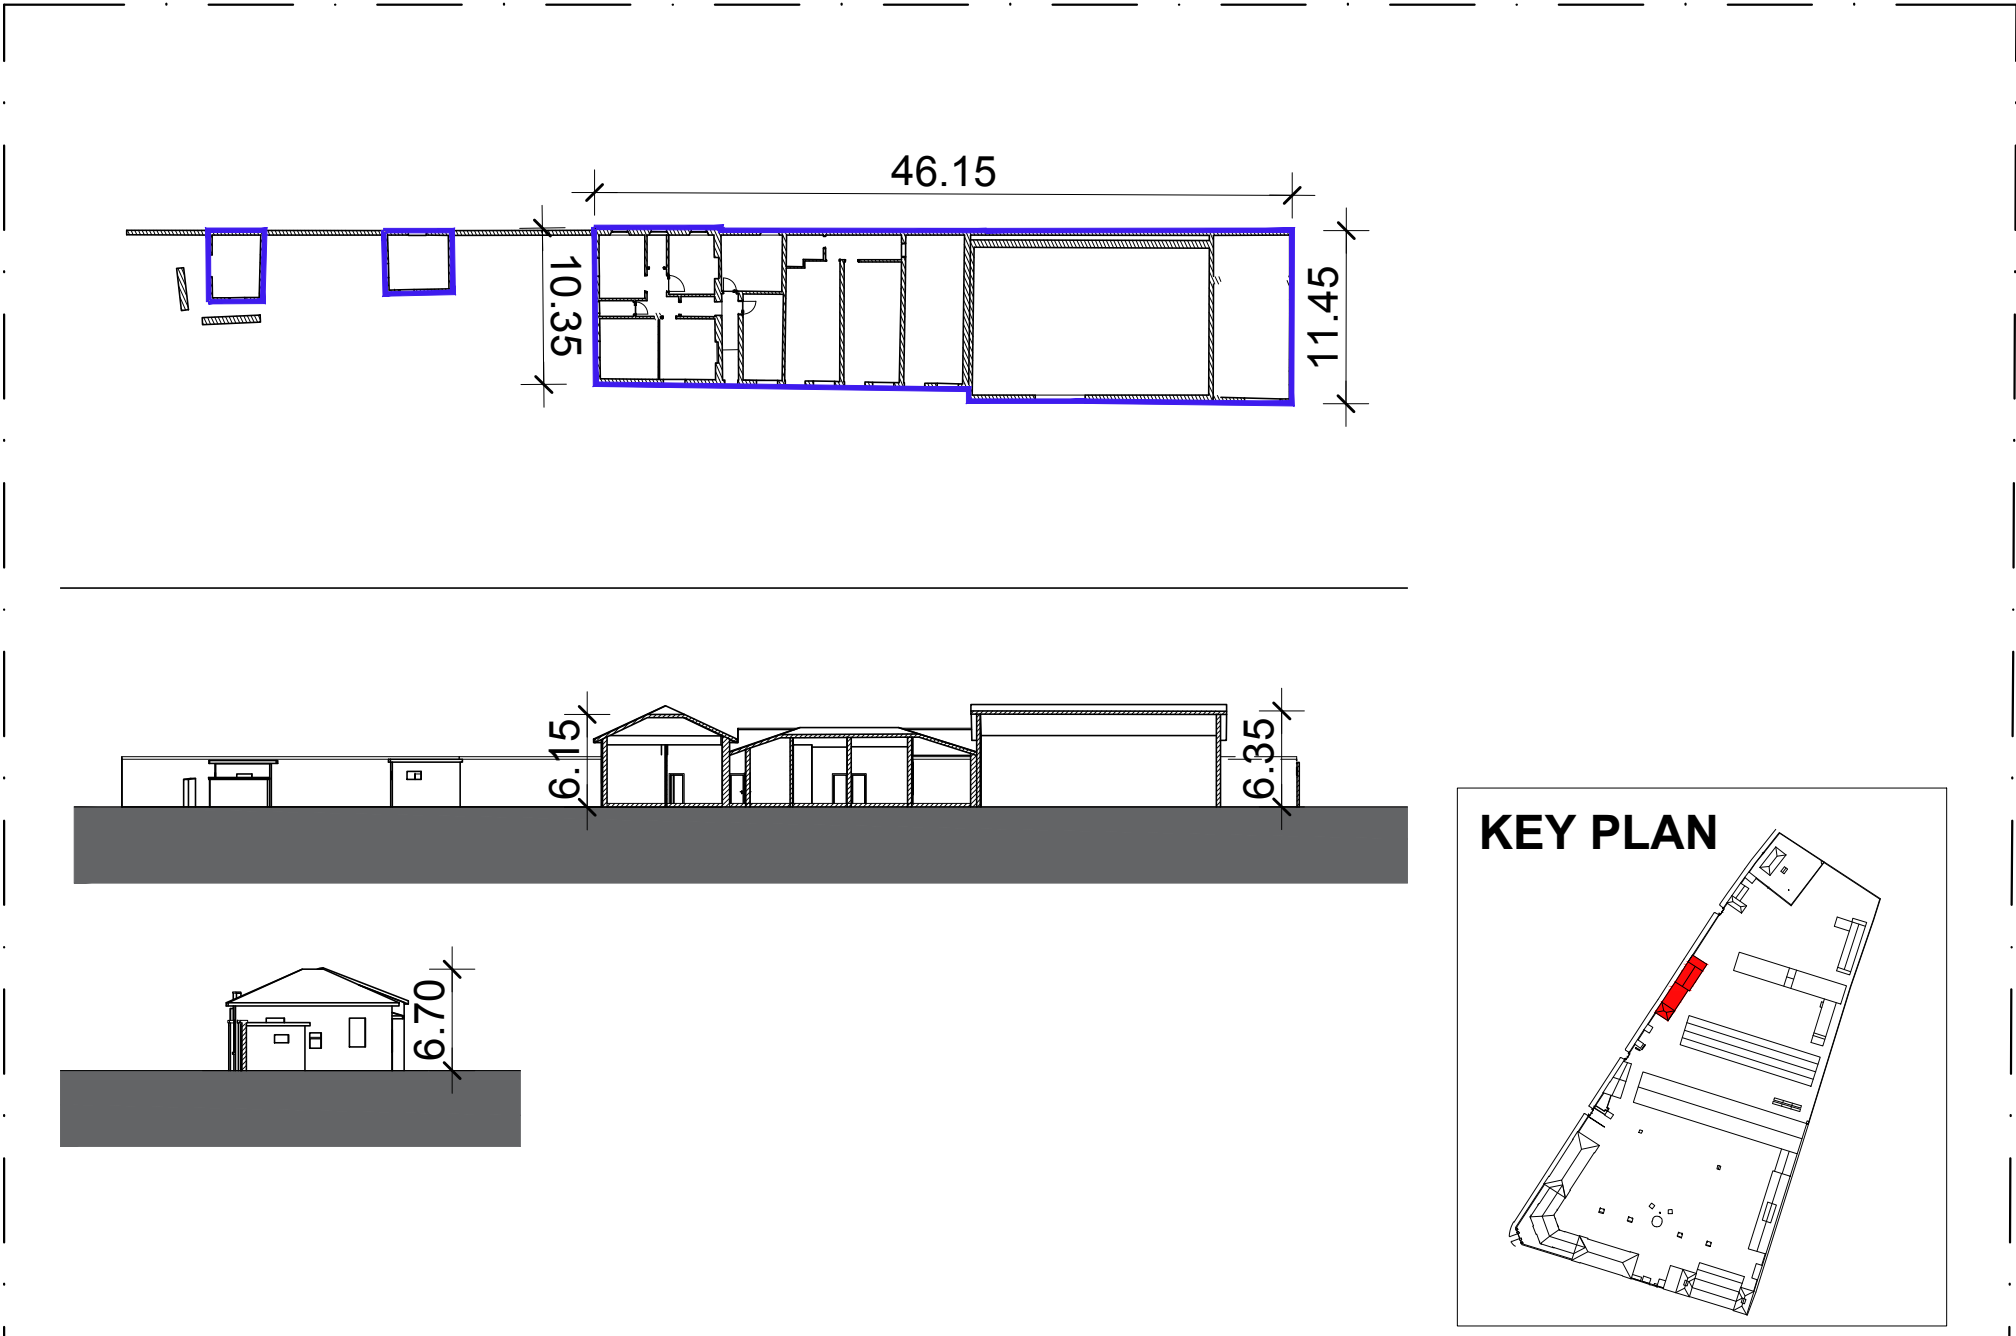

EDIFICIO F_7
1:500

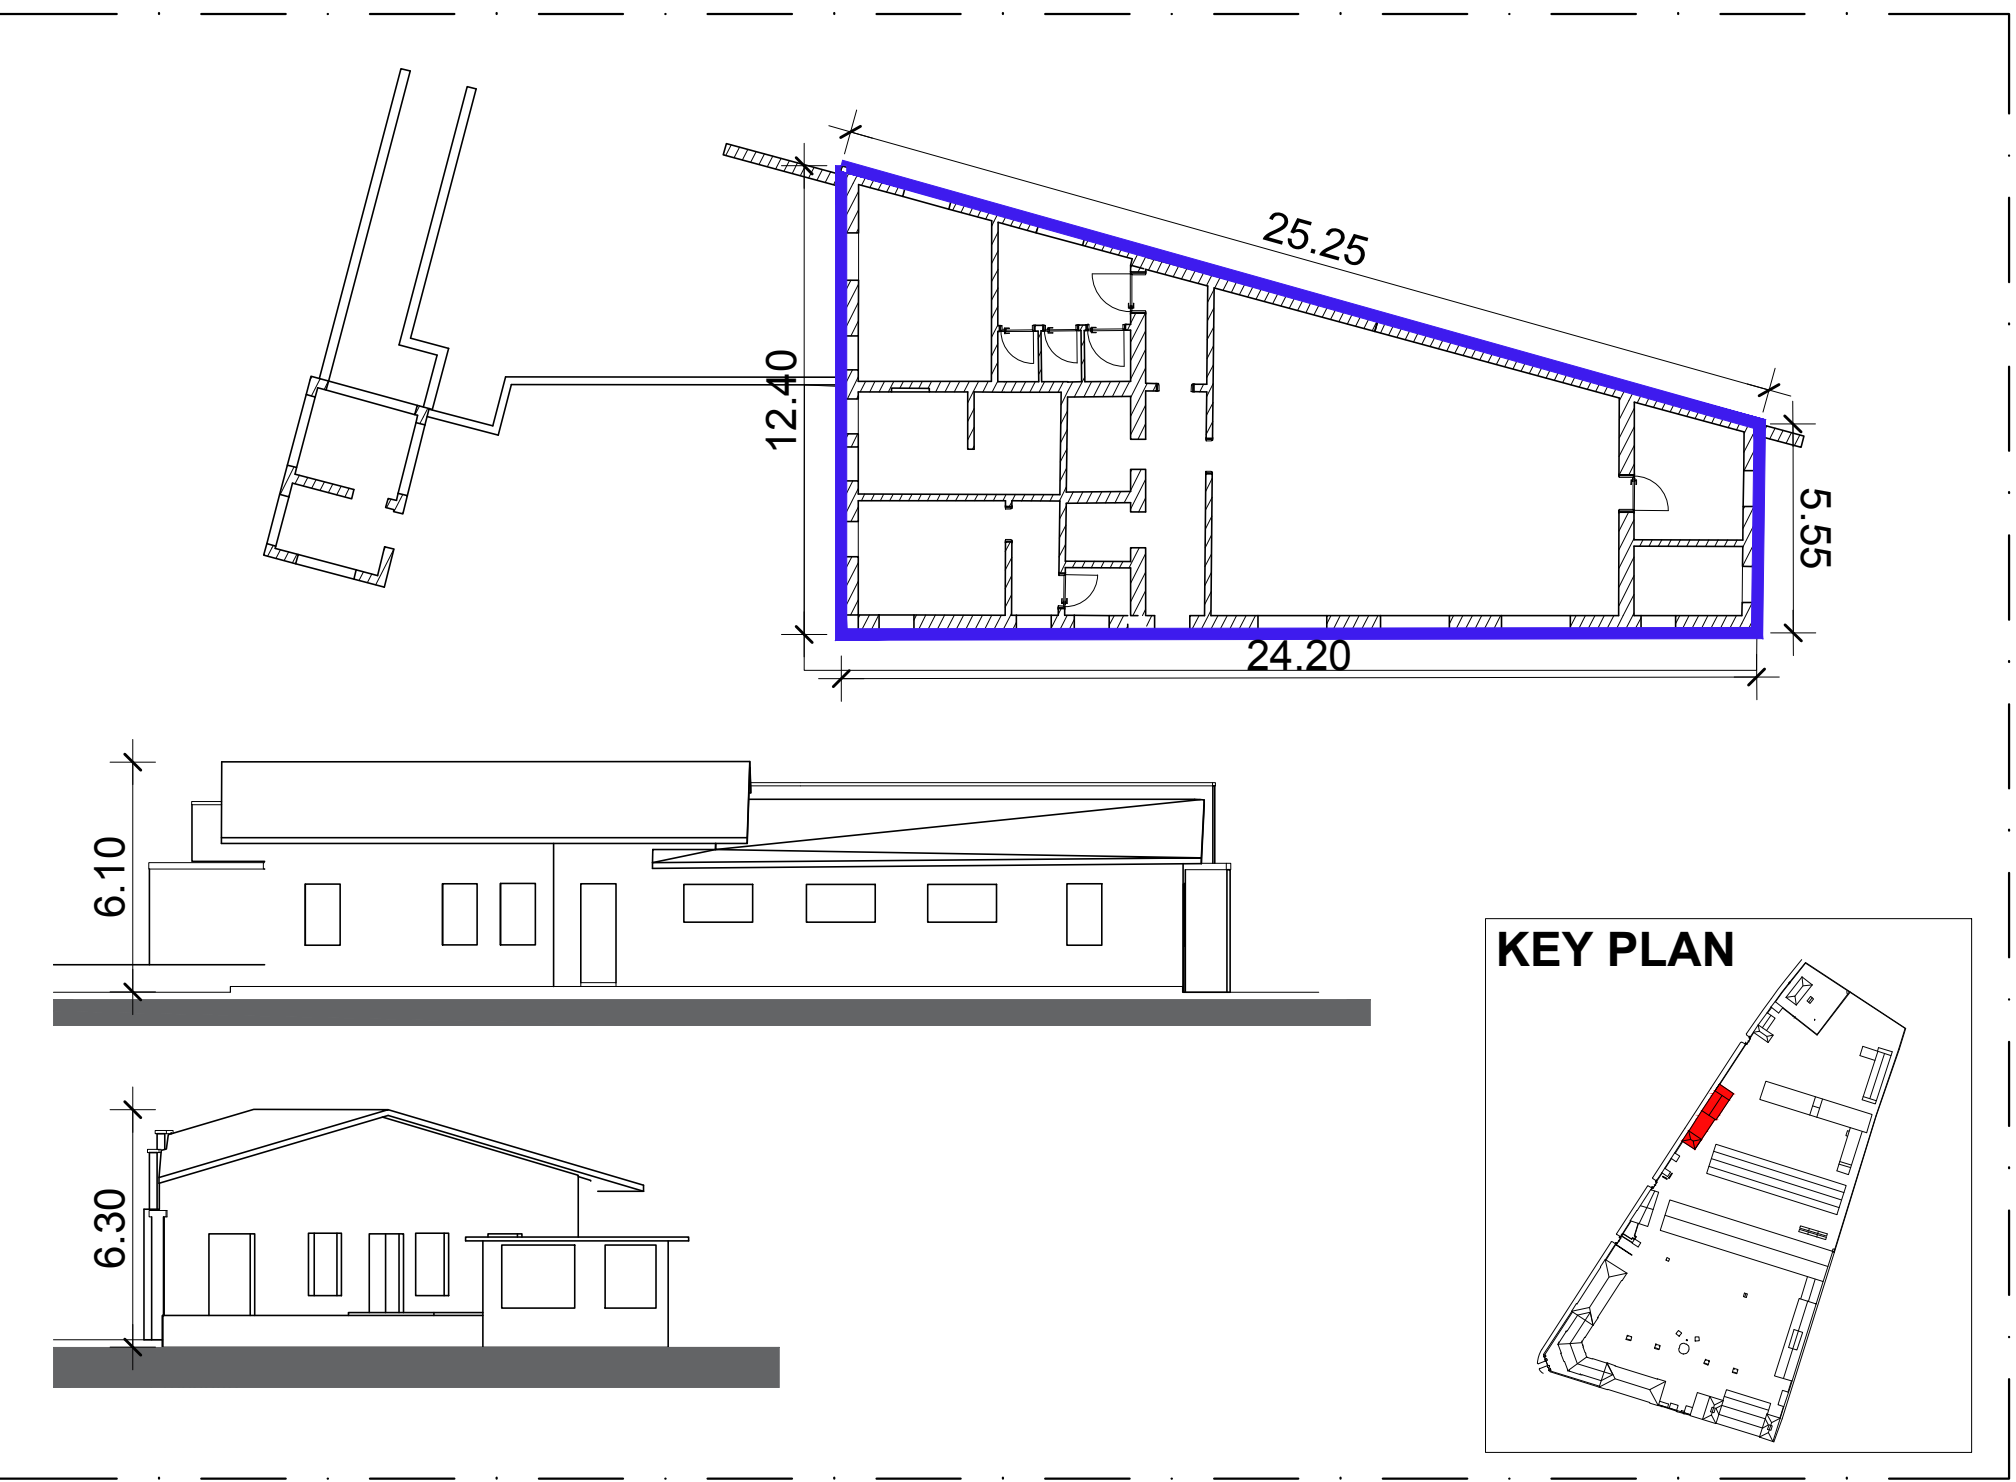

SLP - EDIFICI IN DEMOLIZIONE			
EDIFICIO F_1	PT	mq	419,00
	P1	mq	391,00
EDIFICIO F_2	PT	mq	138,00
EDIFICIO F_3	PT	mq	988,00
	P1	mq	203,00
EDIFICIO F_4	PT	mq	248,00
	P1	mq	203,00
EDIFICIO F_5	PT	mq	499,00
EDIFICIO F_7	PT	mq	217,00
EDIFICIO F_8	PT	mq	3.347,00
	P1	mq	29,00
VILLA	PT	mq	157,00
tot.	PT	mq	6.636,00
	P1	mq	29,00



AGENZIA DEL DEMANIO
U. O. Servizi Tecnici



Piano Attuativo - Compendio di proprietà dello Stato denominato "ex Caserma Papa", sito in Brescia, Via Franchi/Via Oberdan

Committente:
AGENZIA DEL DEMANIO
CORSO MONFORTE N. 32 - 20122 MILANO

Proprietà:
DEMANIO DELLO STATO

STATO DI FATTO
PIANTE E SEZIONI: EDIFICI IN DEMOLIZIONE

TAV. 04	REV. 00	SCALA: 1:200	DATA EMISSIONE: 06/03/2018
------------	------------	-----------------	-------------------------------

Collaboratori:
Arch. Irene Mezzi

R.U.P.
Arch. Michele di Bella